


SCALE 1/4" = 1'-0"

9'-1" RATE HT. @ REAR OF HOUSE  
8'-4" " " " FRONT UNLESS OTHERWISE NOTED

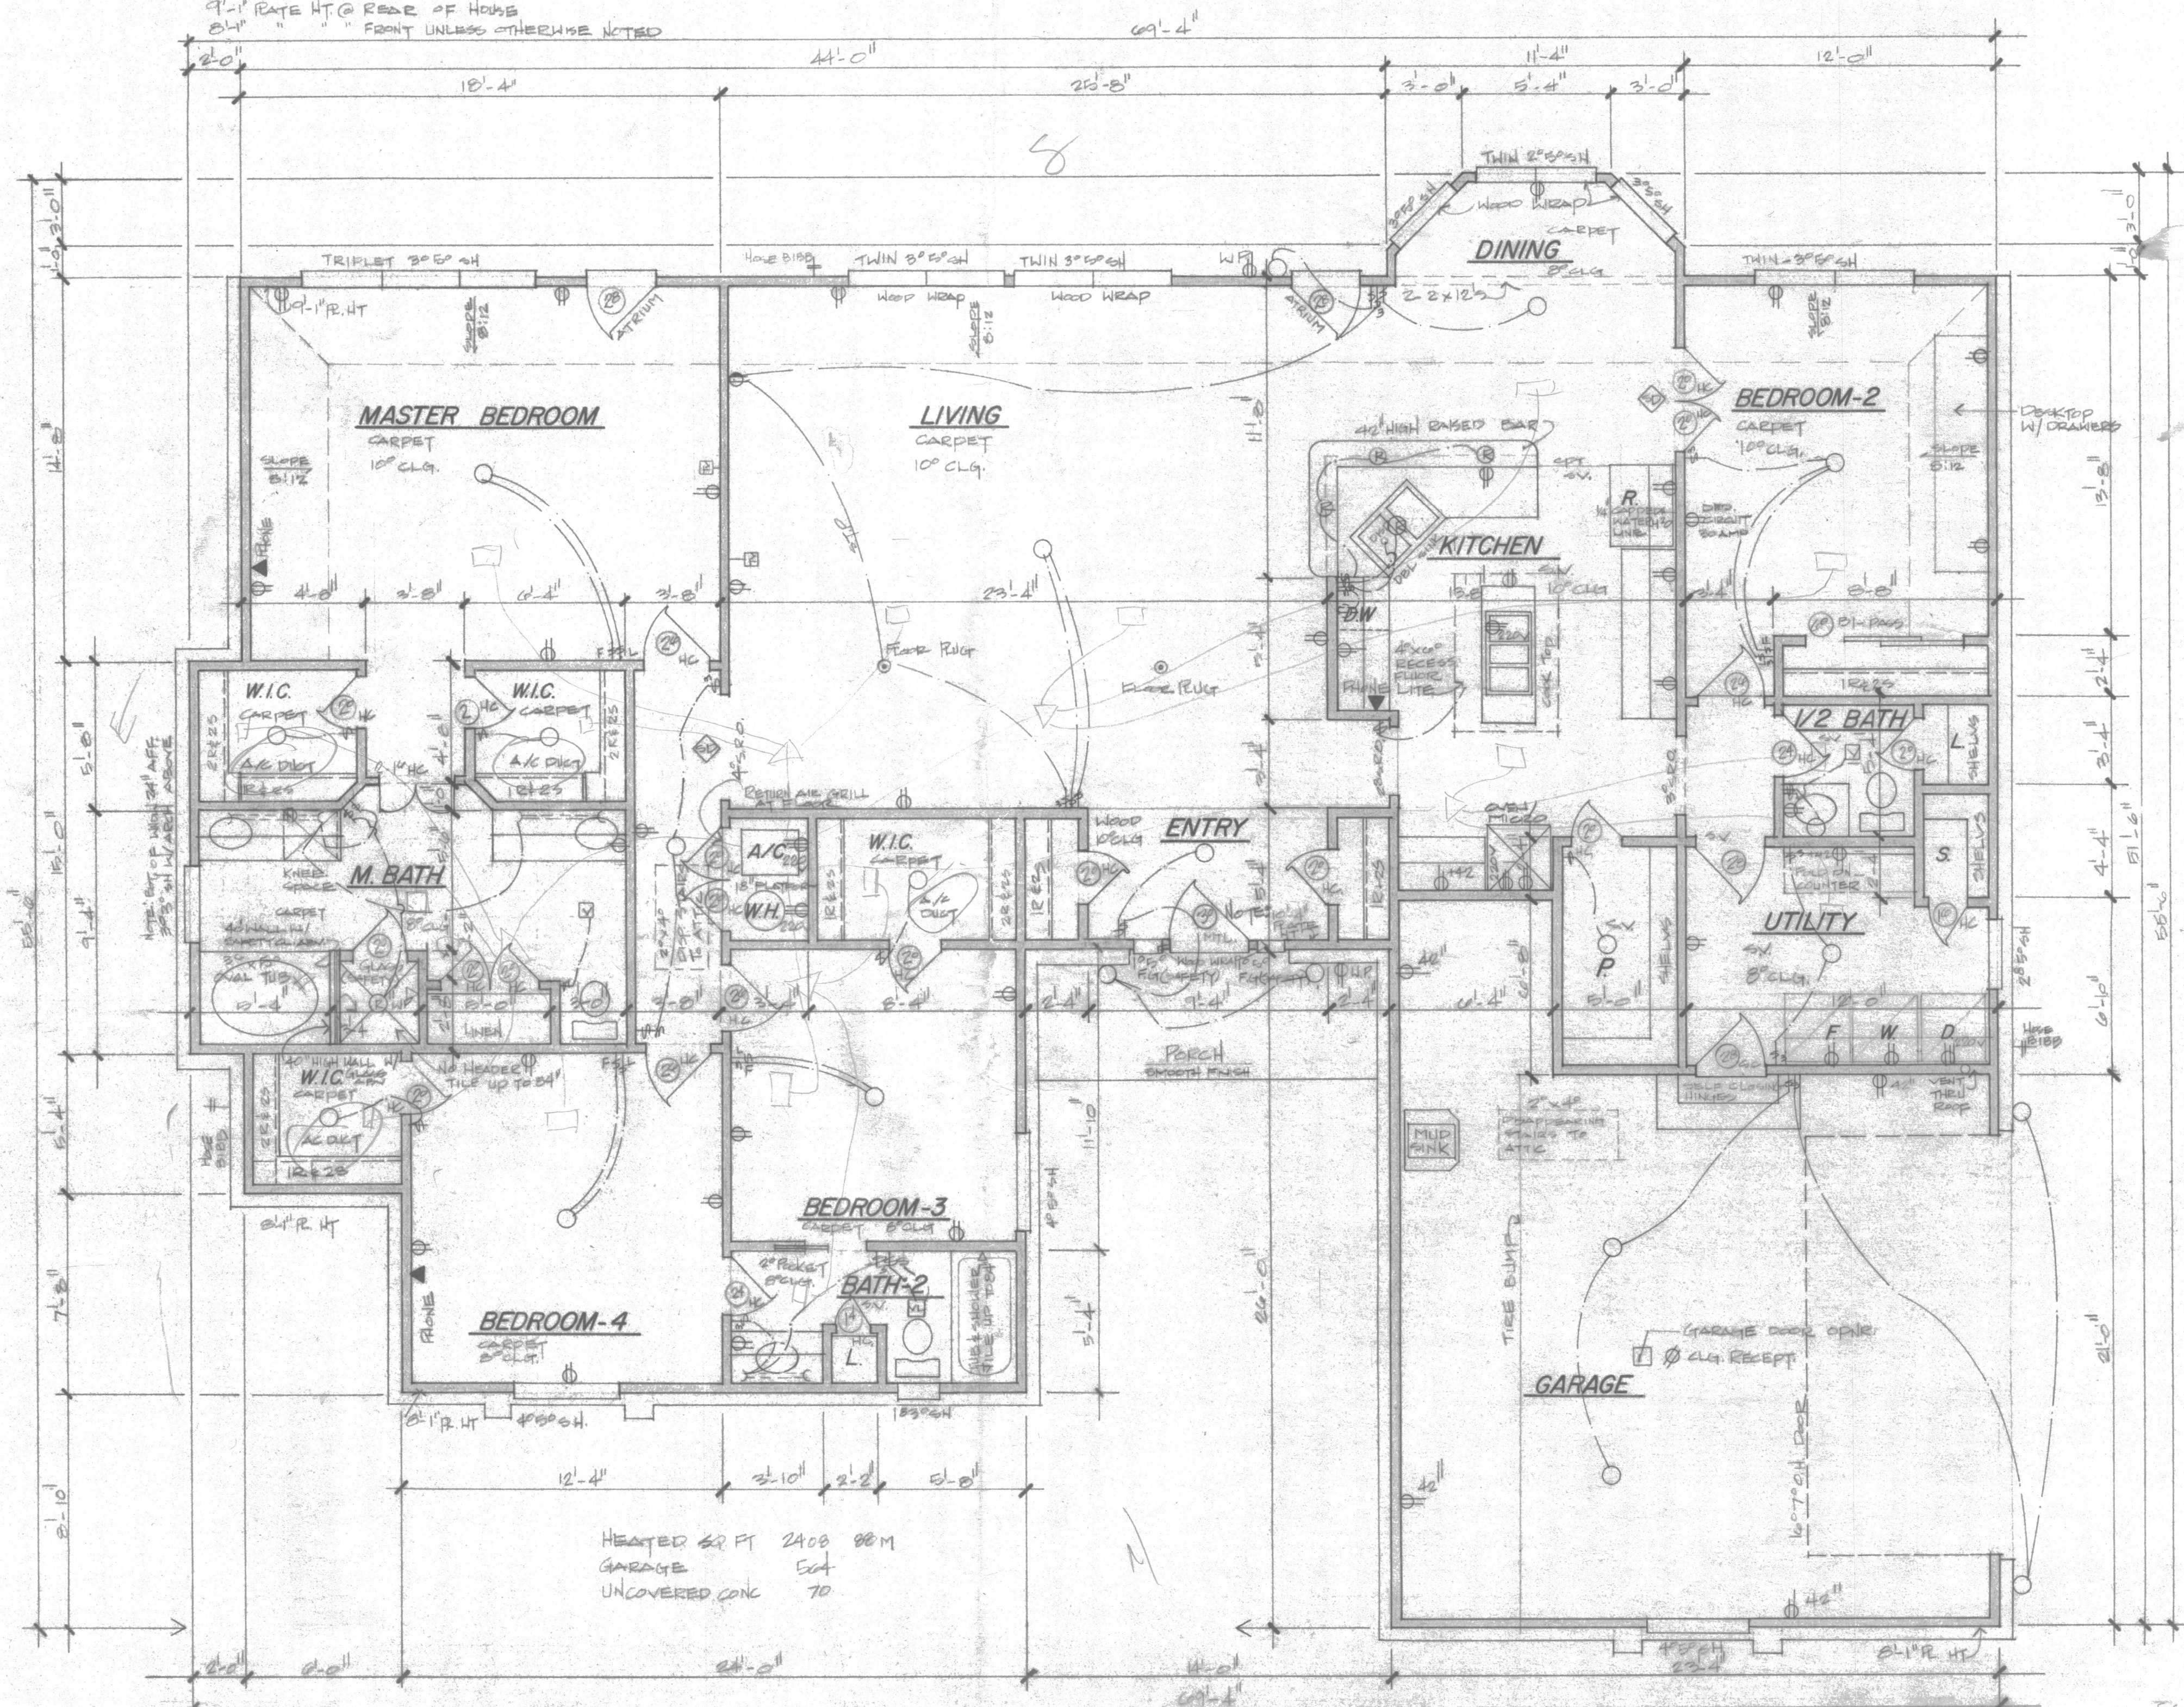

BY THE COURT

564 8428